


PLAN 11890

PLAN
FB. 54
11889
38379

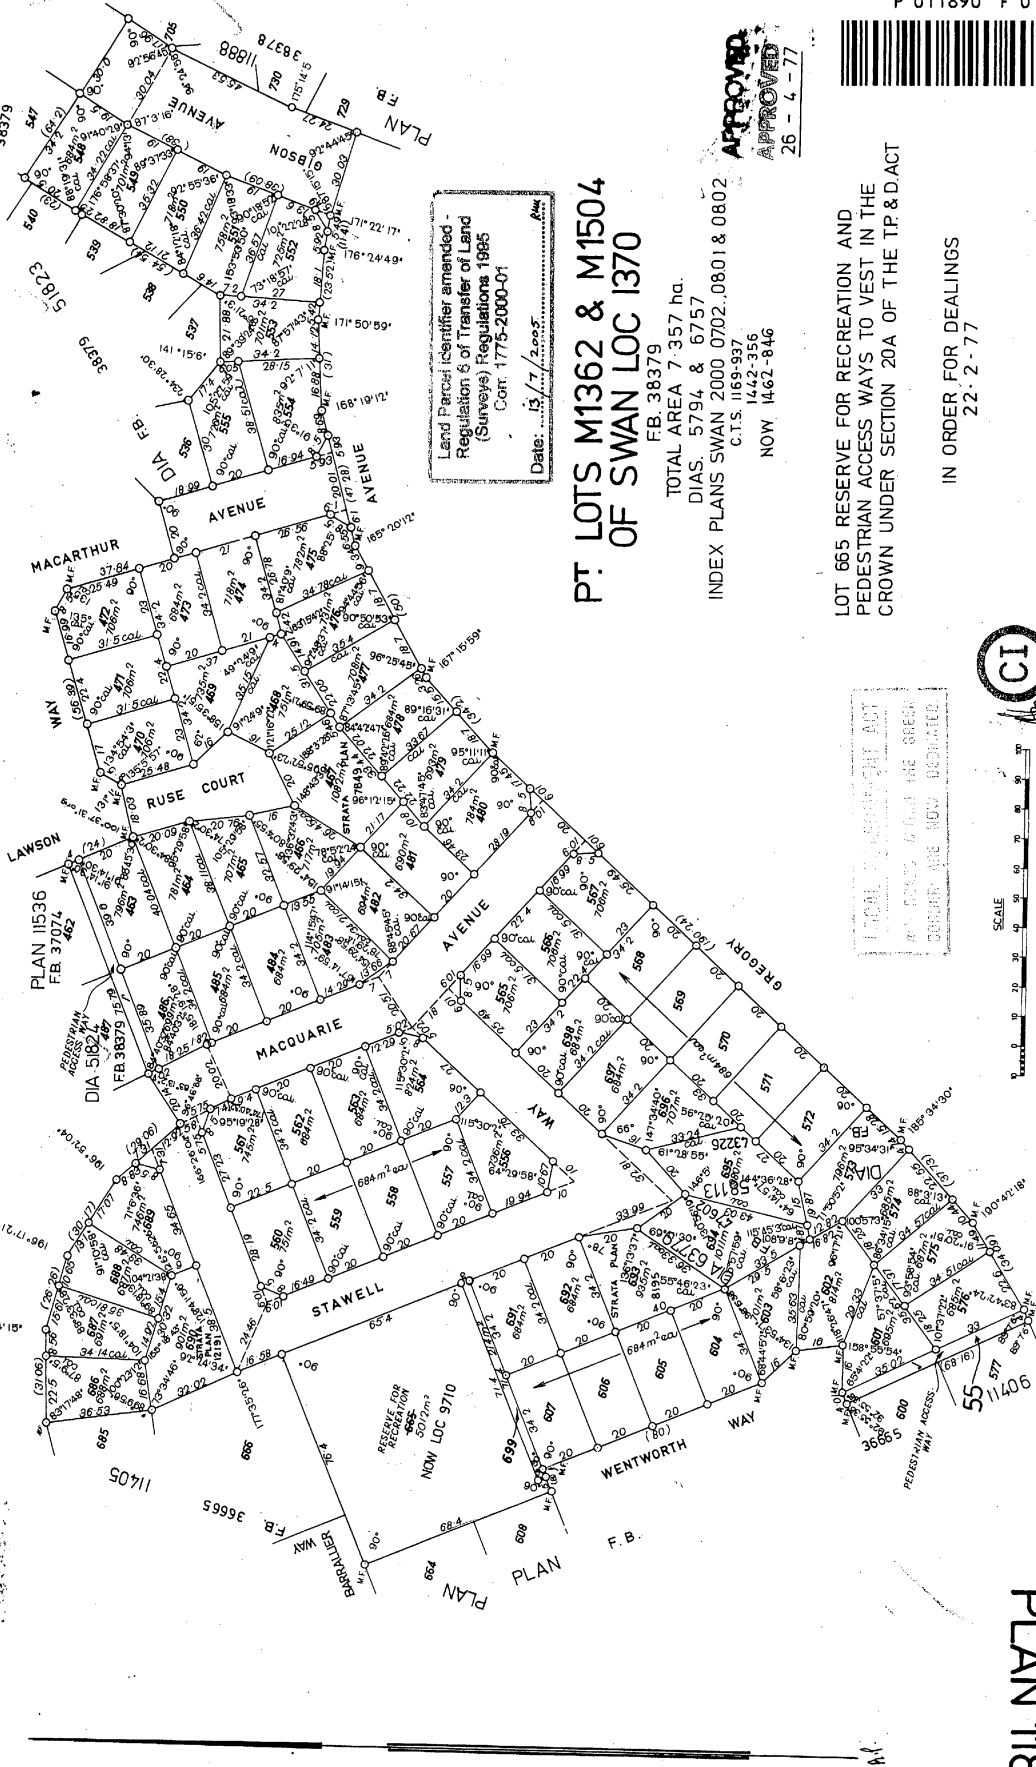

LOCAL GOVERNMENT ACT
ALL ROADS WITHIN THE GREEN
BORDER ARE NOW DEDICATED

Land Parcel Identifier amended
Regulation 6 of Transfer of Land
(Survey) Regulations 1995
Cont. 1775-2000-01
Date: 13/7/2005

PT. LOTS M1362 & M1504
OF SWAN LOC 1370

FB. 38379
TOTAL AREA 7.357 ha.
DIAS. 5794 & 6757
INDEX PLANS SWAN 2000 0702.0801 & 0802
C.T.S. 1169-937
1442-356
NOW 1462-846

APPROVED
26-4-77

LOT 665 RESERVE FOR RECREATION AND
PEDESTRIAN ACCESS WAYS TO VEST IN THE
CROWN UNDER SECTION 20A OF THE TP & D ACT

IN ORDER FOR DEALINGS
22.2.77

P 011890 F 01



SCALE
0 10 20 30 40 50 60 70 80 90 100
ALL DISTANCES ARE IN METRES DWT. PLAN 11890

PLAN 11890